

# TESLA SUPERCHARGER - MAPLE RIDGE

## LANDSCAPE DRAWINGS FOR CITY REVIEW

Key Plan - NTS



**CONTACT INFORMATION:**

**Primary Contact:**

MK Design Group  
Milana Malesevic  
p. 778-955-8995  
e. milana@mk-designgroup.com

**OTHER KEY CONTACTS**

**TESLA**

Project Owner  
p. 604.368.0554  
e. jmaini@tesla.com

**AES ENGINEERING**

Electrical Engineer  
Kim Harrison  
p. 604.695.2765  
e. Kim.Harrison@AESengr.com

554 Leon Ave  
Suite 501 - Box 16  
Kelowna, BC V1Y 6J6


**KOOME URBAN FORESTRY**

Project Arborist

Dionne Wong  
p. 604.999.8269  
e. dionne.wong@koomeurbanforestry.ca

**LANDSCAPE SHEET INDEX**

Sheet Number	Sheet Title
L-01	COVER PAGE
L-02	SITE & PLANTING PLAN
LN-01	LANDSCAPE NOTES

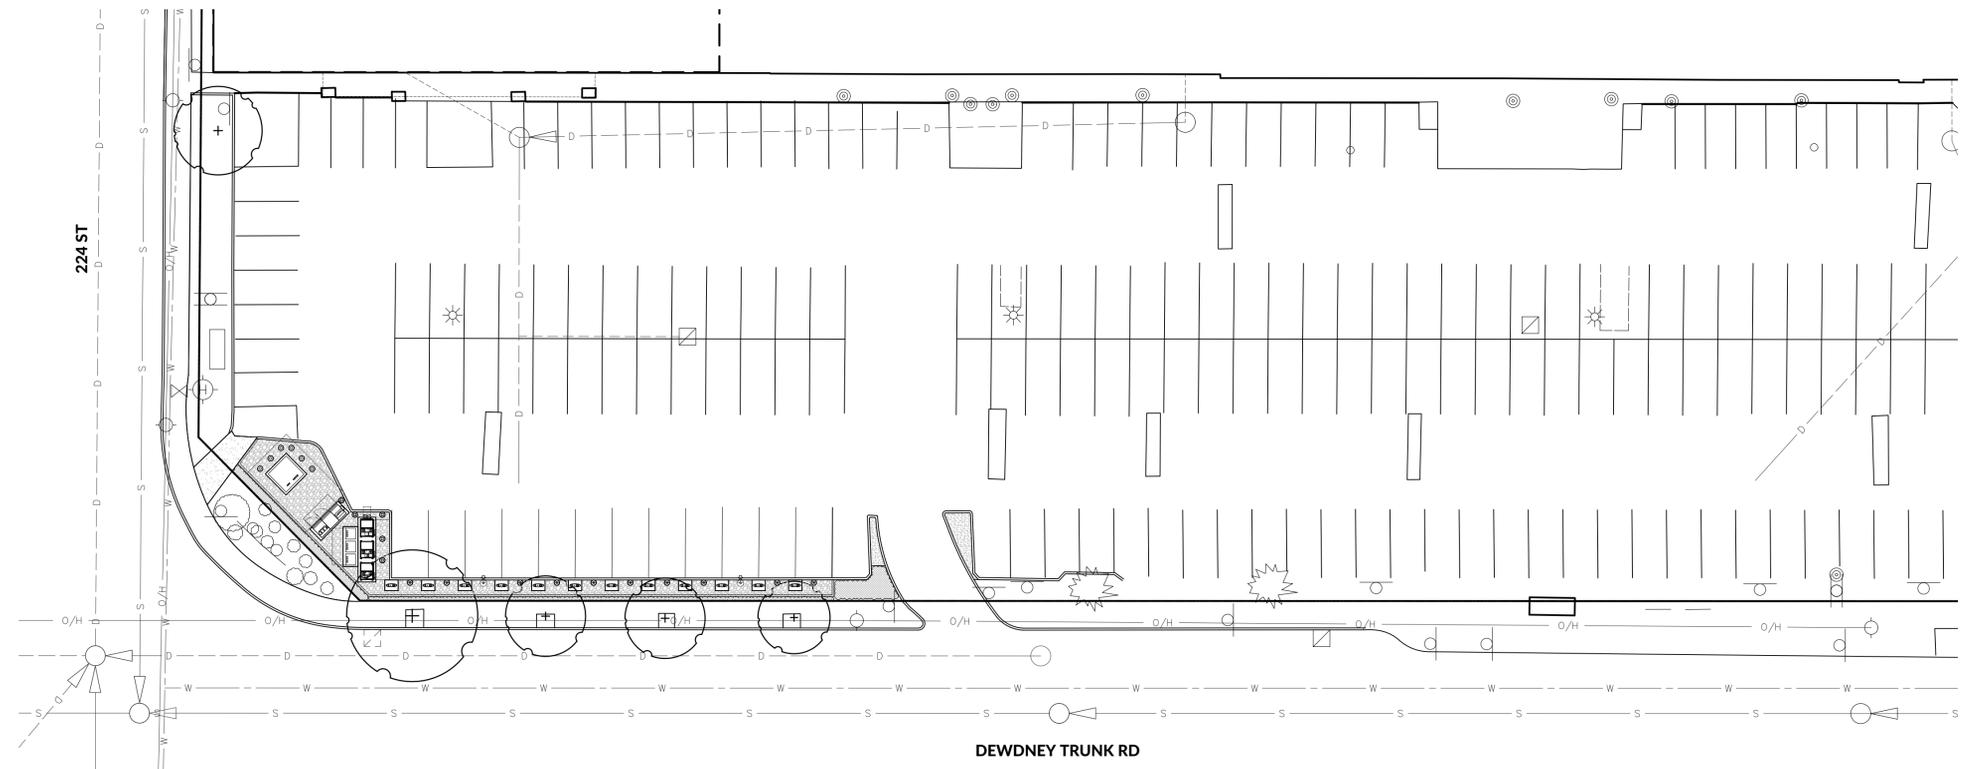

Site Plan Overview - 1:250

D:\MK DESIGN GROUP\LANDSCAPE DESIGN\COMMERCIAL\CD22-01 TESLA CHARGE STATION MAPLE RIDGE\CAD\LANDSCAPE\01 COVER PAGE.DWG

<p>Project: <b>TESLA MAPLE RIDGE SUPERCHARGER INSTALLATION</b></p> <p>Location: <b>22441 DEWDNEY TRUNK RD. MAPLE RIDGE, BC V2X 7X7</b></p>	<p>Drawn: <b>MM</b></p> <p>Checked: <b>JT</b></p>	<p>Scale: <b>1:250</b></p>	<p>Original Start Date: <b>10/03/2022</b></p>	<p>CONTRACTOR SHALL CHECK ALL DIMENSIONS ON THE WORK AND REPORT ANY DISCREPANCY TO THE CONSULTANT BEFORE PROCEEDING. ALL DRAWINGS AND SPECIFICATIONS ARE THE EXCLUSIVE PROPERTY OF MK DESIGN GROUP. REPRODUCTION OF ANY DOCUMENTS OR DRAWINGS ARE NOT PERMITTED WITHOUT WRITTEN PERMISSION BY MK DESIGN GROUP. DO NOT SCALE DRAWINGS.</p>	<table border="1" style="width: 100%; border-collapse: collapse;"> <thead> <tr> <th>No.</th> <th>By</th> <th>Description</th> <th>Date: DD/MM/YYYY</th> </tr> </thead> <tbody> <tr> <td>1</td> <td>MM</td> <td>Issued for City Review</td> <td>24/03/2022</td> </tr> </tbody> </table> <p><b>REVISIONS TABLE FOR DRAWINGS</b></p>	No.	By	Description	Date: DD/MM/YYYY	1	MM	Issued for City Review	24/03/2022		<p>Drawing Title: <b>COVER PAGE</b></p> <p>Project #: <b>CD-22-01</b></p>	<p>Drawing #: <b>L-01</b></p>
No.	By	Description	Date: DD/MM/YYYY													
1	MM	Issued for City Review	24/03/2022													



PROFESSIONAL STAMP/SEAL

LANDSCAPE LEGEND


KEY	REF.	DESCRIPTION
		EXISTING PLANT MATERIAL TO REMAIN
		150MM DEPTH OF 19MM MINUS CLEAR CRUSH
		CONCRETE BY OTHERS

TREE LEGEND


	EXISTING TREE TO REMAIN Refer to Arborist report for protection measures
--	---

PLANT SCHEDULE

KEY	QUANTITY	BOTANICAL NAME	COMMON NAME	CONTAINER SIZE	SPACING
<b>SHRUBS</b>					
Bs	36	Buxus sempervirens	English Boxwood	#2 Pot	600mm O.C.
Ec	19	Erica carnea 'Myretown Ruby'	Winter Heath	#1 Pot	300mm O.C.
Mb	6	Microbiota decussata 'Celtic Pride'	Celtic Pride Siberian Cypress	#2 Pot	900mm O.C.
Pl	10	Prunus lusitanica	Portuguese Laurel	#3 Pot	1000mm O.C.
<b>PERENNIALS/GRASSES</b>					
M	27	Miscanthus sinensis 'Adagio'	Adagio Maiden Grass	#1 Pot	600mm O.C.

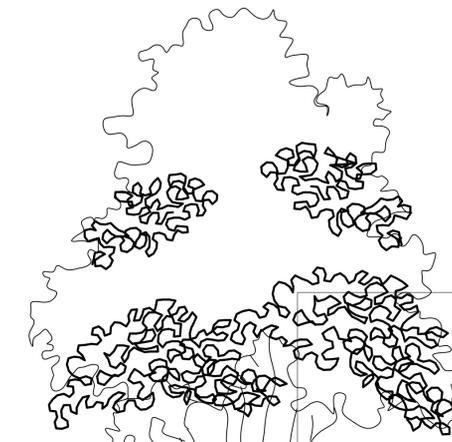


REMOVE BURLAP AND ROPE FROM AROUND BASE OF SHRUB. REMOVE ALL 'ORGANIC' POTS PRIOR TO PLANTING. LIGHTLY LOOSEN OR MASSAGE ROOTS PRIOR TO PLACEMENT. DO NOT DAMAGE OR TEAR ROOTS

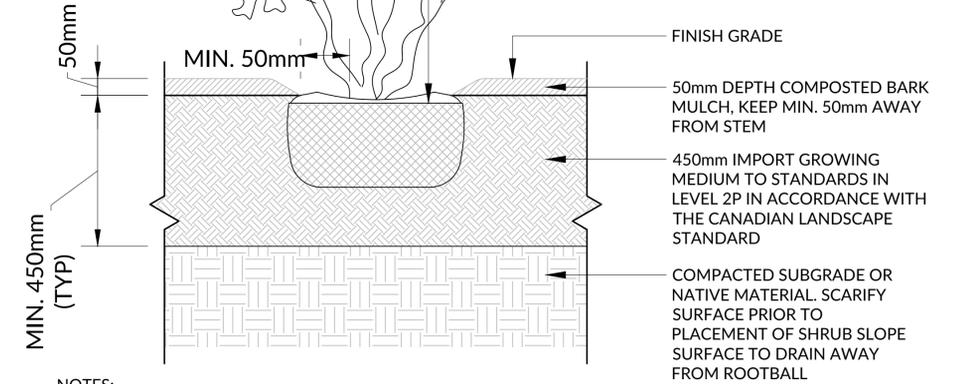


NOTES:

- SHRUB TO BE PLANTED LEVEL WITH FINISH GRADE
- COMPOSTED BARK MULCH AT 50mm DEPTH TO BE KEPT AT LEAST 50mm AWAY FROM STEMS OF SHRUB
- CONTRACTOR TO NOTIFY CONSULTANT OF POORLY DRAINING SOILS PRIOR TO PLANTING.
- DISTURBED SUBGRADE, NATIVE MATERIAL, OR IMPORT FILL TO BE SUITABLY COMPACTED IN ACCORDANCE WITH CANADIAN LANDSCAPE STANDARDS TO PREVENT SETTLEMENT OF ROOTBALL
- PRUNING SHALL BE LIMITED TO THE MINIMUM NECESSARY TO REMOVE DEAD, DISEASED, DAMAGED, OR DEFECTIVE BRANCHES IN ACCORDANCE WITH THE CANADIAN LANDSCAPE STANDARD

**2 SHRUB PLANTING DETAIL**  
Scale 1:10

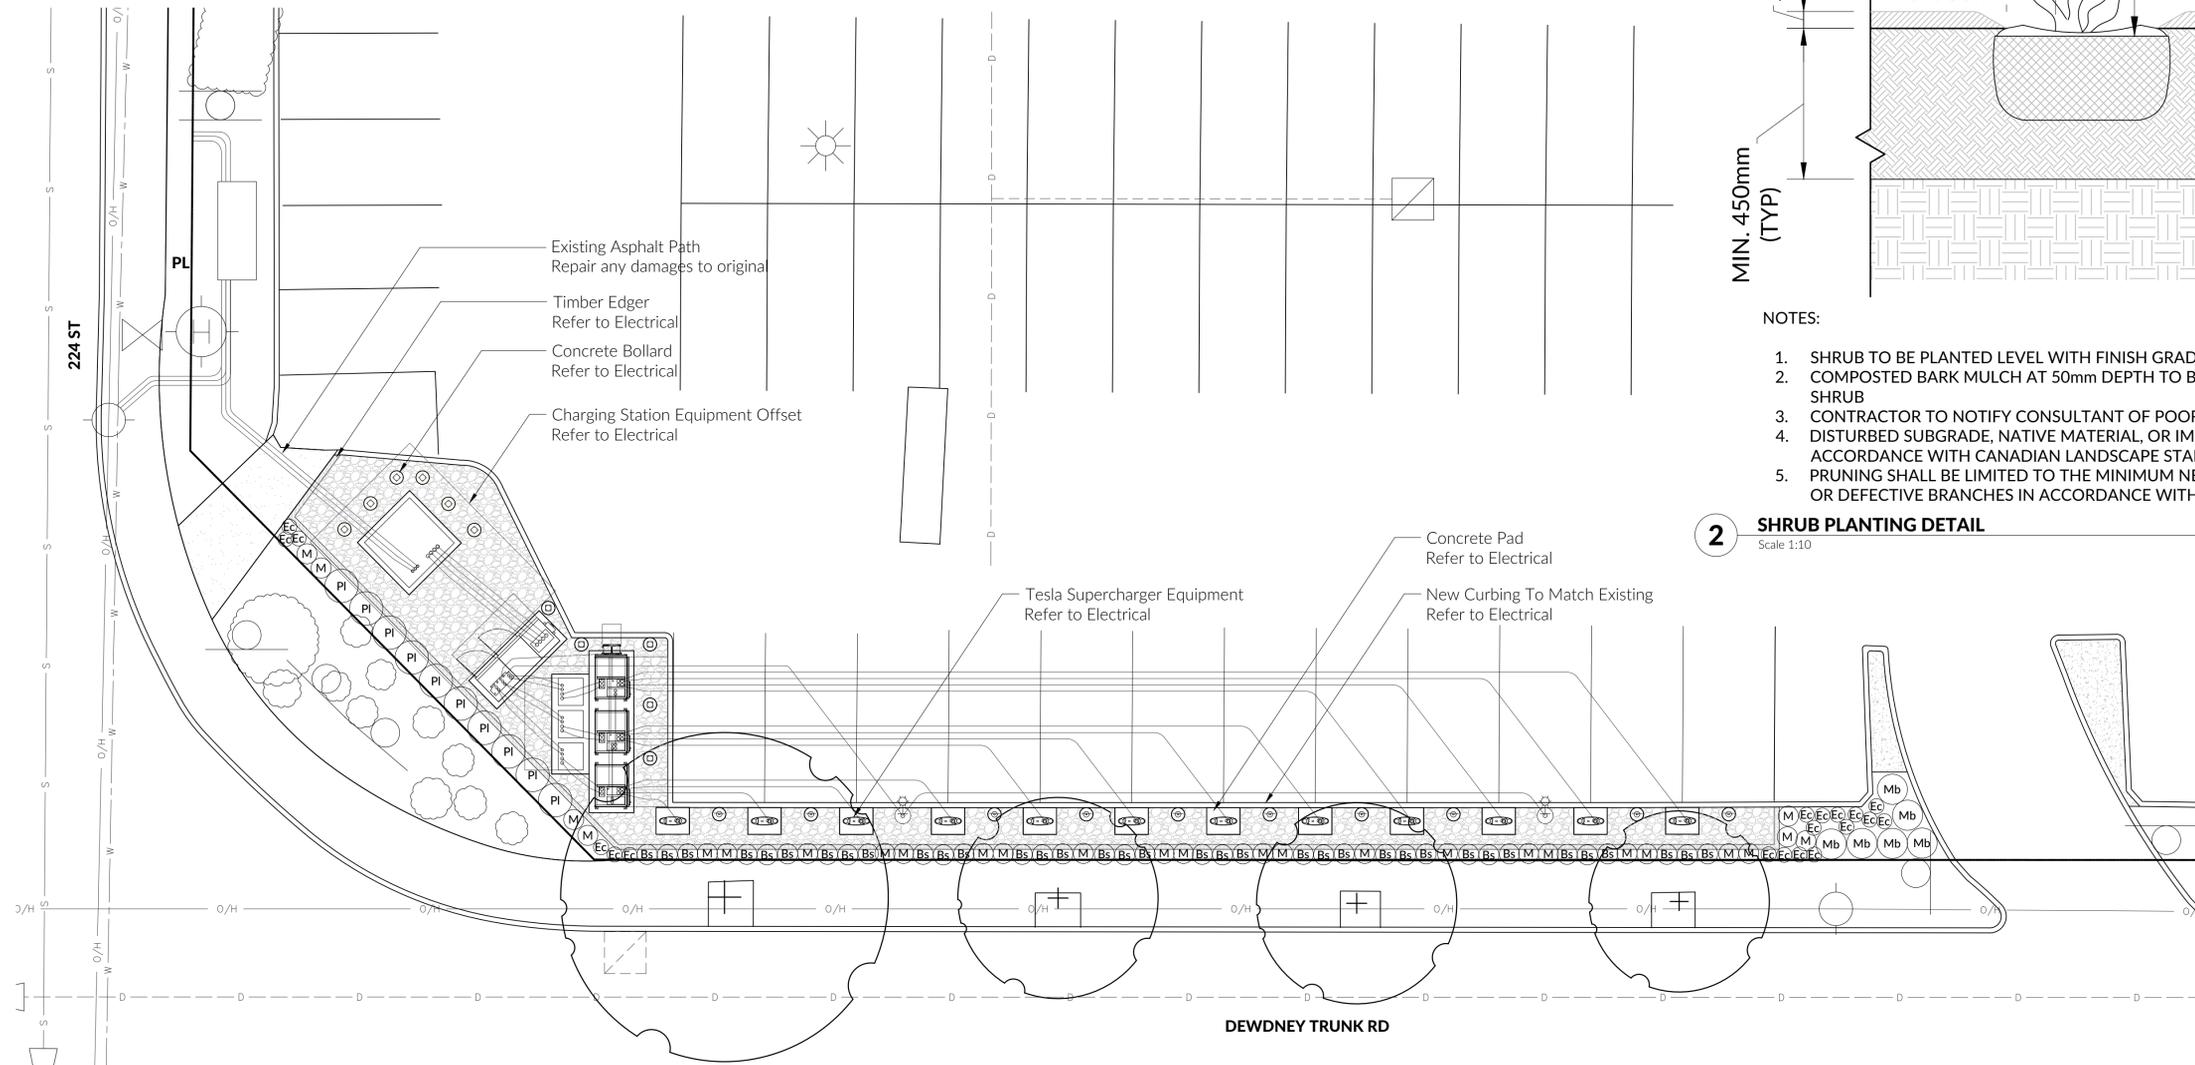

**1 SITE & PLANTING PLAN**  
Scale 1:100

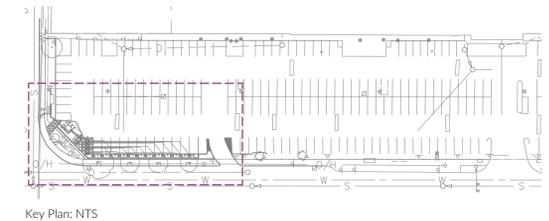

Key Plan: NTS



D:\MK DESIGN GROUP\LANDSCAPE DESIGN\COMMERCIAL\CD22-01 TESLA CHARGE STATION MAPLE RIDGE\CD\01 SITE & PLANTING PLANS.DWG

Project:  
**TESLA MAPLE RIDGE SUPERCHARGER INSTALLATION**

Location:  
**22441 DEWDNEY TRUNK RD.  
MAPLE RIDGE, BC  
V2X 7X7**

Drawn: **MM**  
Checked: **JT**

Original Start Date:  
**10/03/2022**

Scale:  
**1:100**

CONTRACTOR SHALL CHECK ALL DIMENSIONS ON THE WORK AND REPORT ANY DISCREPANCY TO THE CONSULTANT BEFORE PROCEEDING. ALL DRAWINGS AND SPECIFICATIONS ARE THE EXCLUSIVE PROPERTY OF MK DESIGN GROUP. REPRODUCTION OF ANY DOCUMENTS OR DRAWINGS ARE NOT PERMITTED WITHOUT WRITTEN PERMISSION BY MK DESIGN GROUP. DO NOT SCALE DRAWINGS.

No.	By	Description	Date: DD/MM/YYYY
1	MM	Issued for City Review	24/03/2022

REVISIONS TABLE FOR DRAWINGS

PROFESSIONAL STAMP/SEAL



Drawing Title:

**SITE & PLANTING PLAN**

Project #:

**CD-22-01**

Drawing #:

**L-02**

